


女川町海岸広場 横断図(1)

S=1:150 (A1)  
S=1:300 (A3)

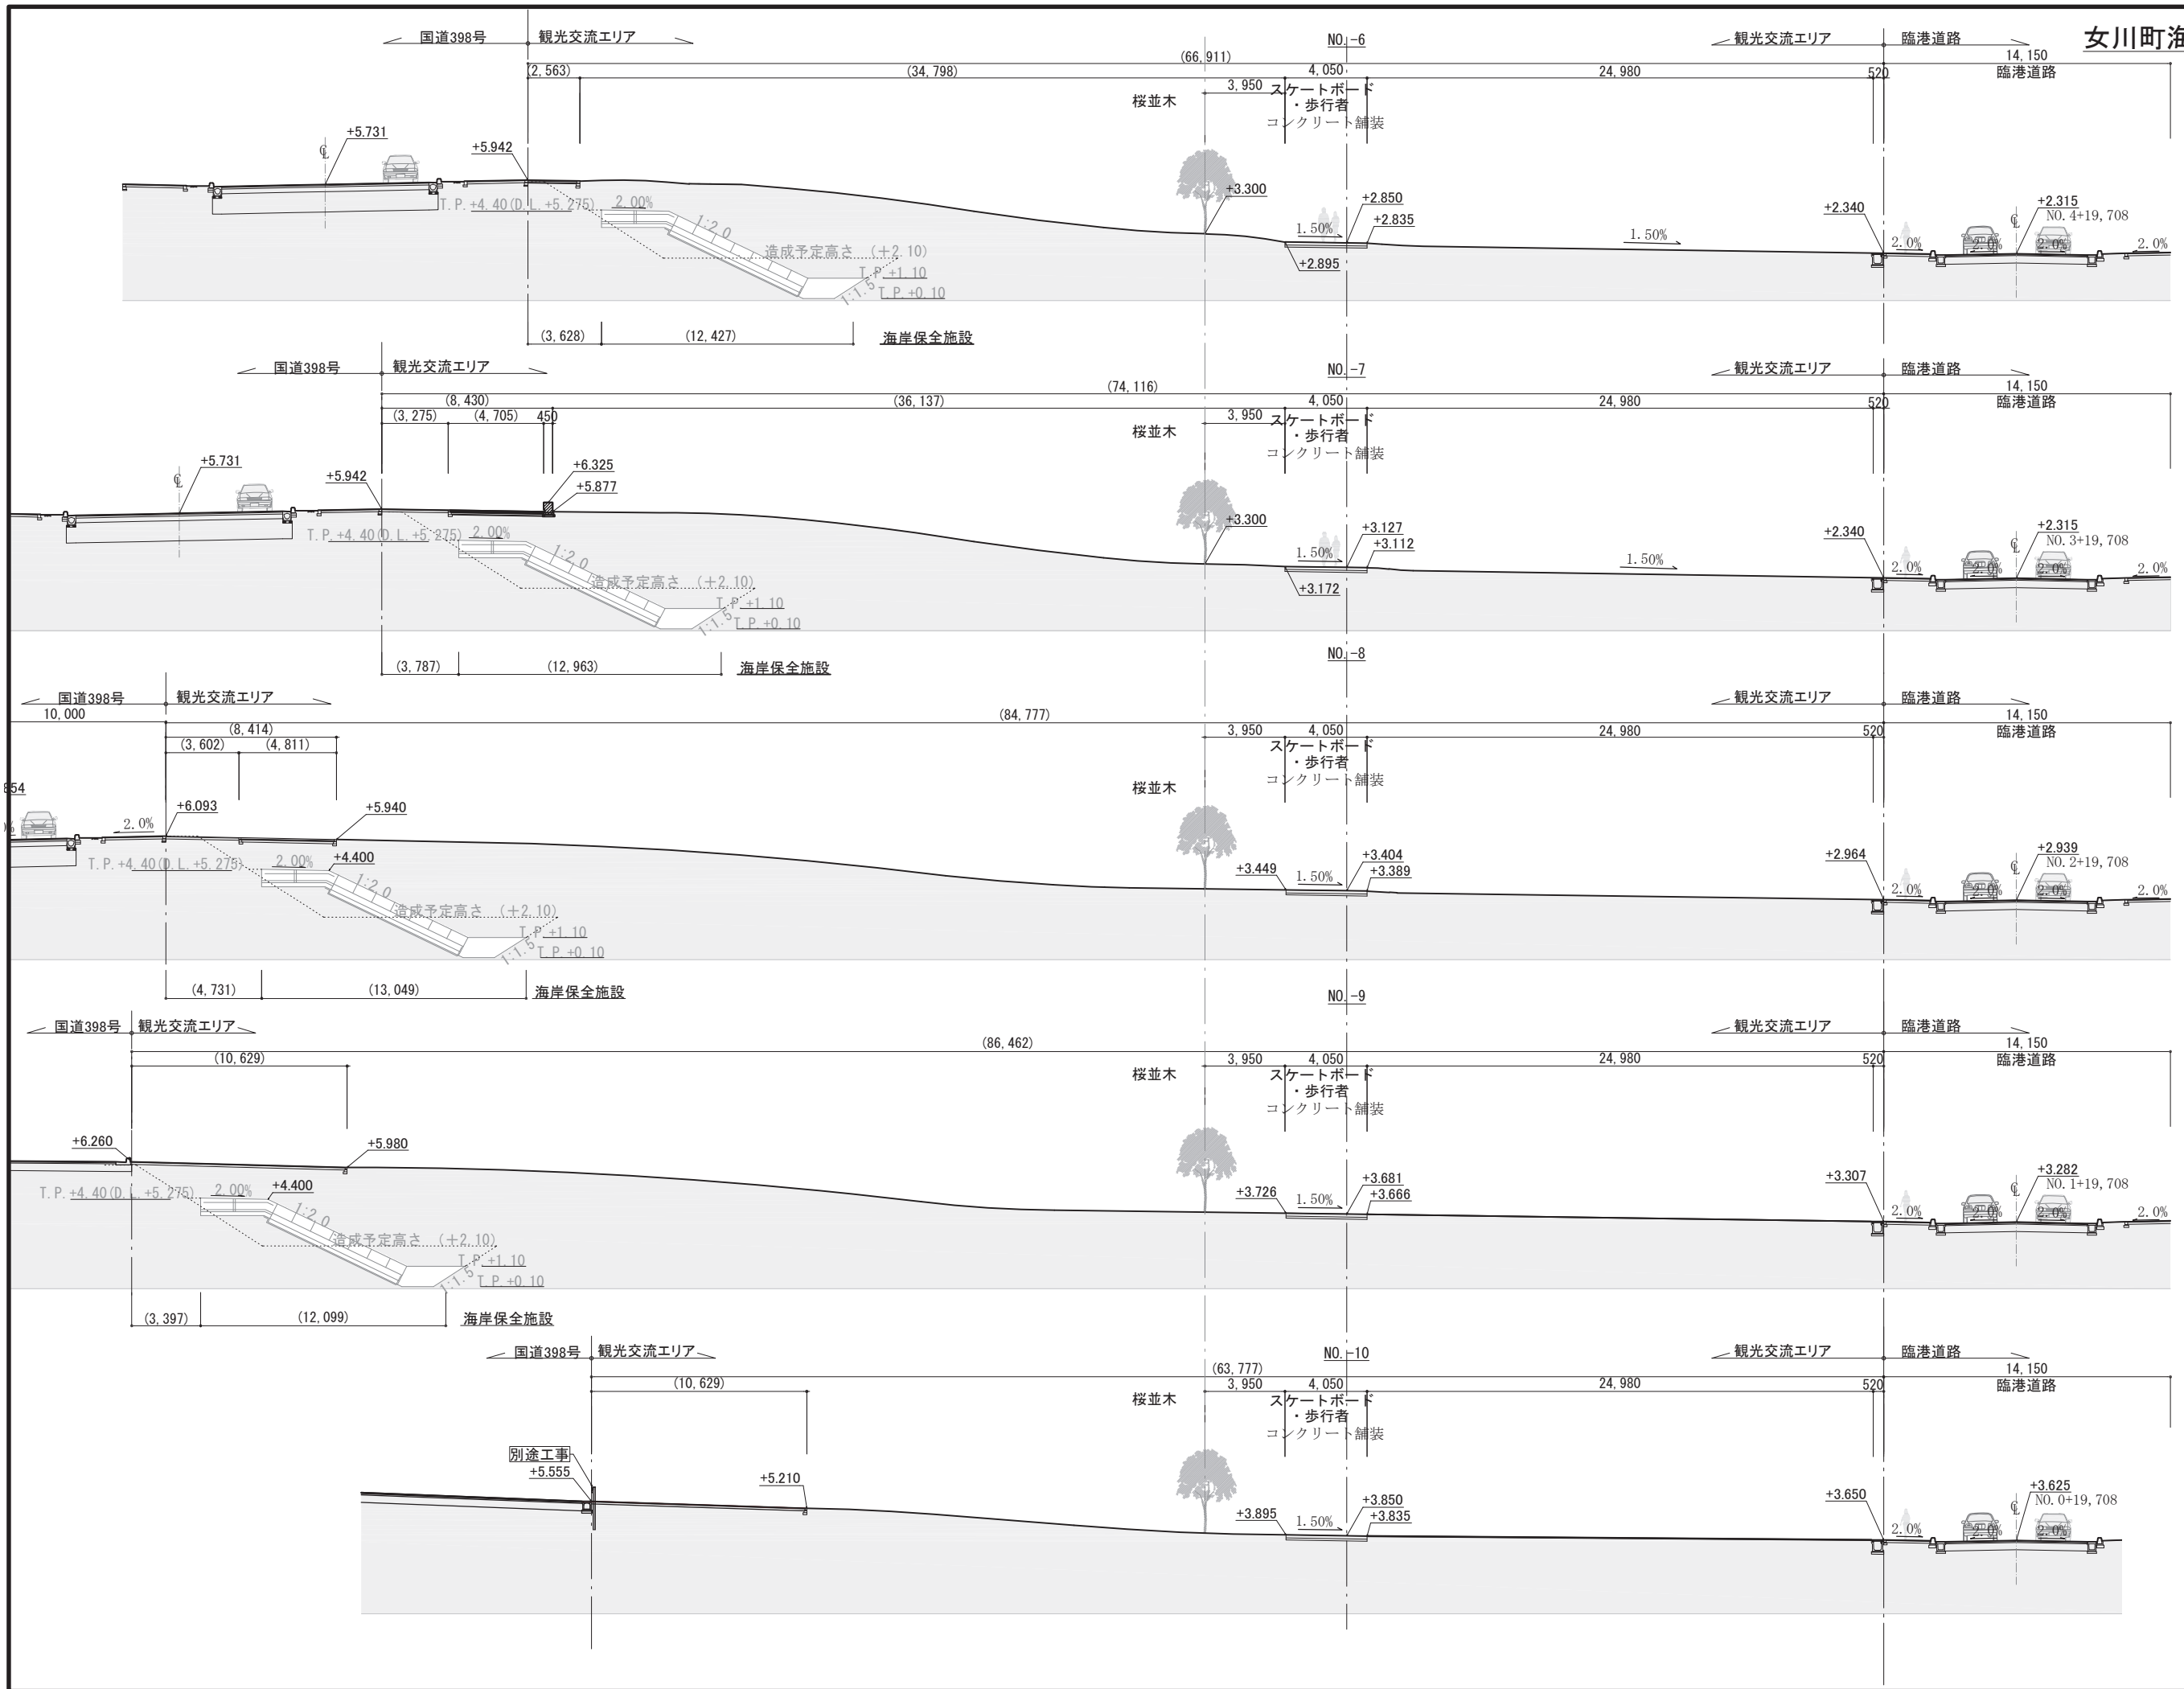

女川町海岸広場 横断図(2)

S=1:150 (A1)  
S=1:300 (A3)

